
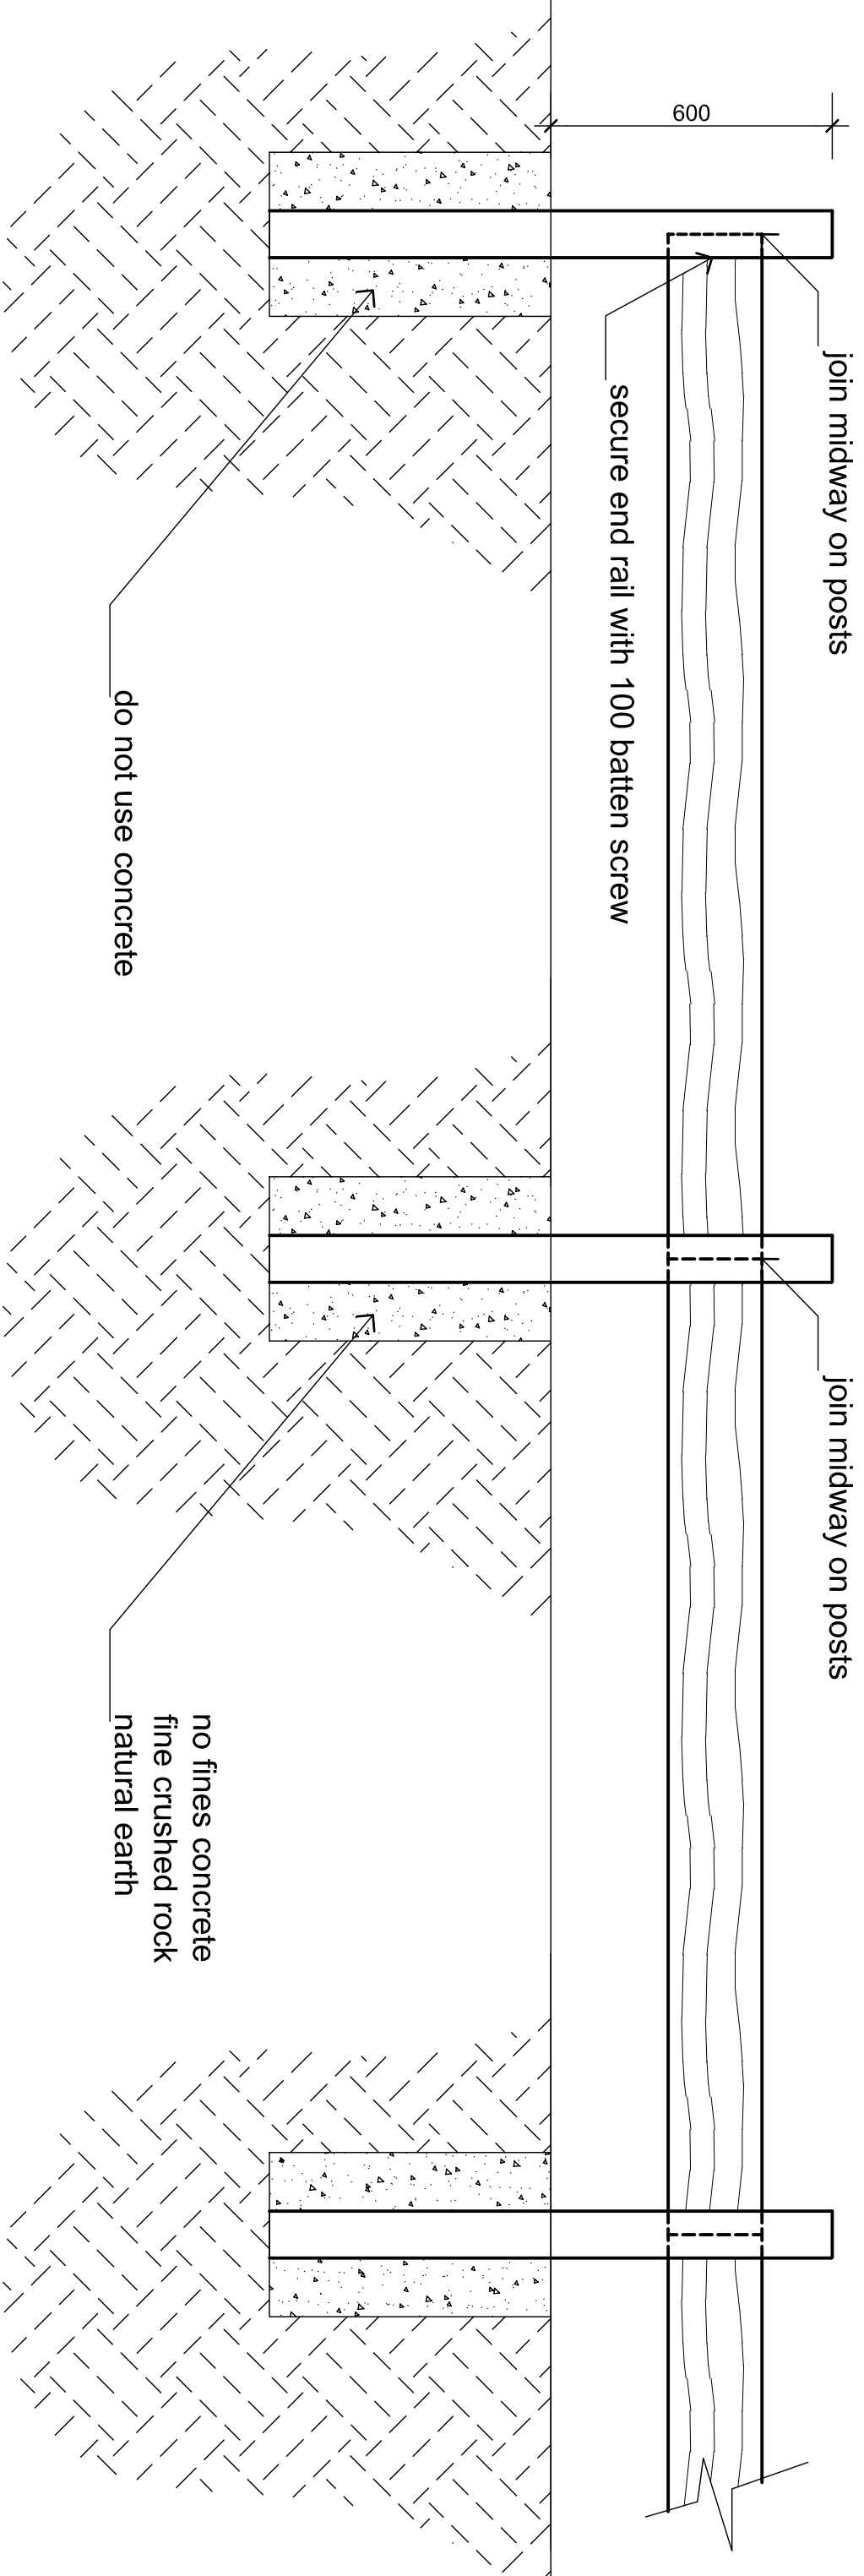


RevNo	Revision note	Date	Signature	Checked
A	ORIGINAL	19/12/03		

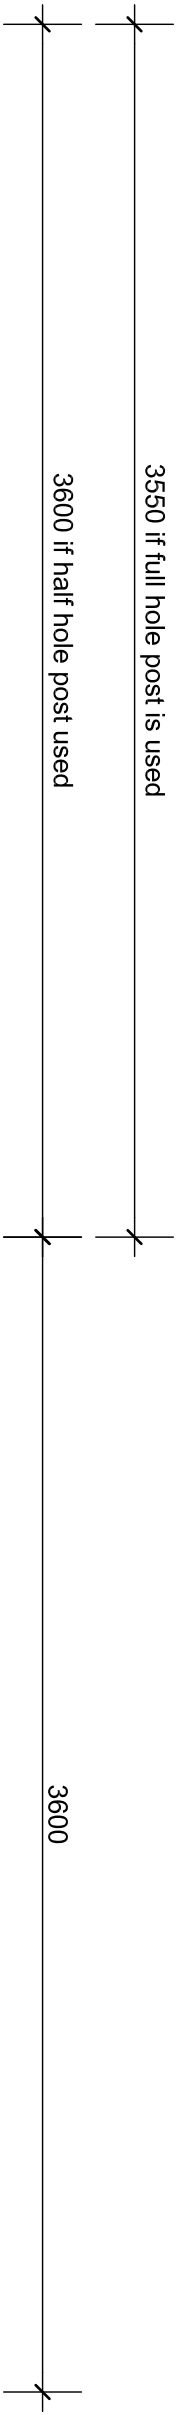

**SLOPE ON TOP OF POSTS AS DIRECTED BY CLIENT
 NORMAL ALIGNMENT IS WITH THE SLOPE TO THE FRONT
 (Screws are only required on the end posts of each run)**

 <p>Outdoor Structures Australia Practical solutions that enhance community design projects</p>		Date		Description	
		29/01/2003		OUTDOOR STRUCTURES AUSTRALIA INSTALLATION INSTRUCTIONS CONTINUOUS TRAFFIC BARRIER (STD.)	
Old College Road, Gotton, Queensland, Australia PO Box 517, Gotton, Queensland, Australia, 4343 Ph: (07) 5462 4255 Email: ted@outdoorstructures.com.au		Drawn J MILLARD Approved E.M.S.		Scale N.T.S.	
Fox: (07) 5462 4077 Website: www.outdoorstructures.com.au		Job No OSA		Drawing No TBPCI	