


RevNo	Revision note	Date	Signature	Checked
A	ORIGINAL	19/12/03		

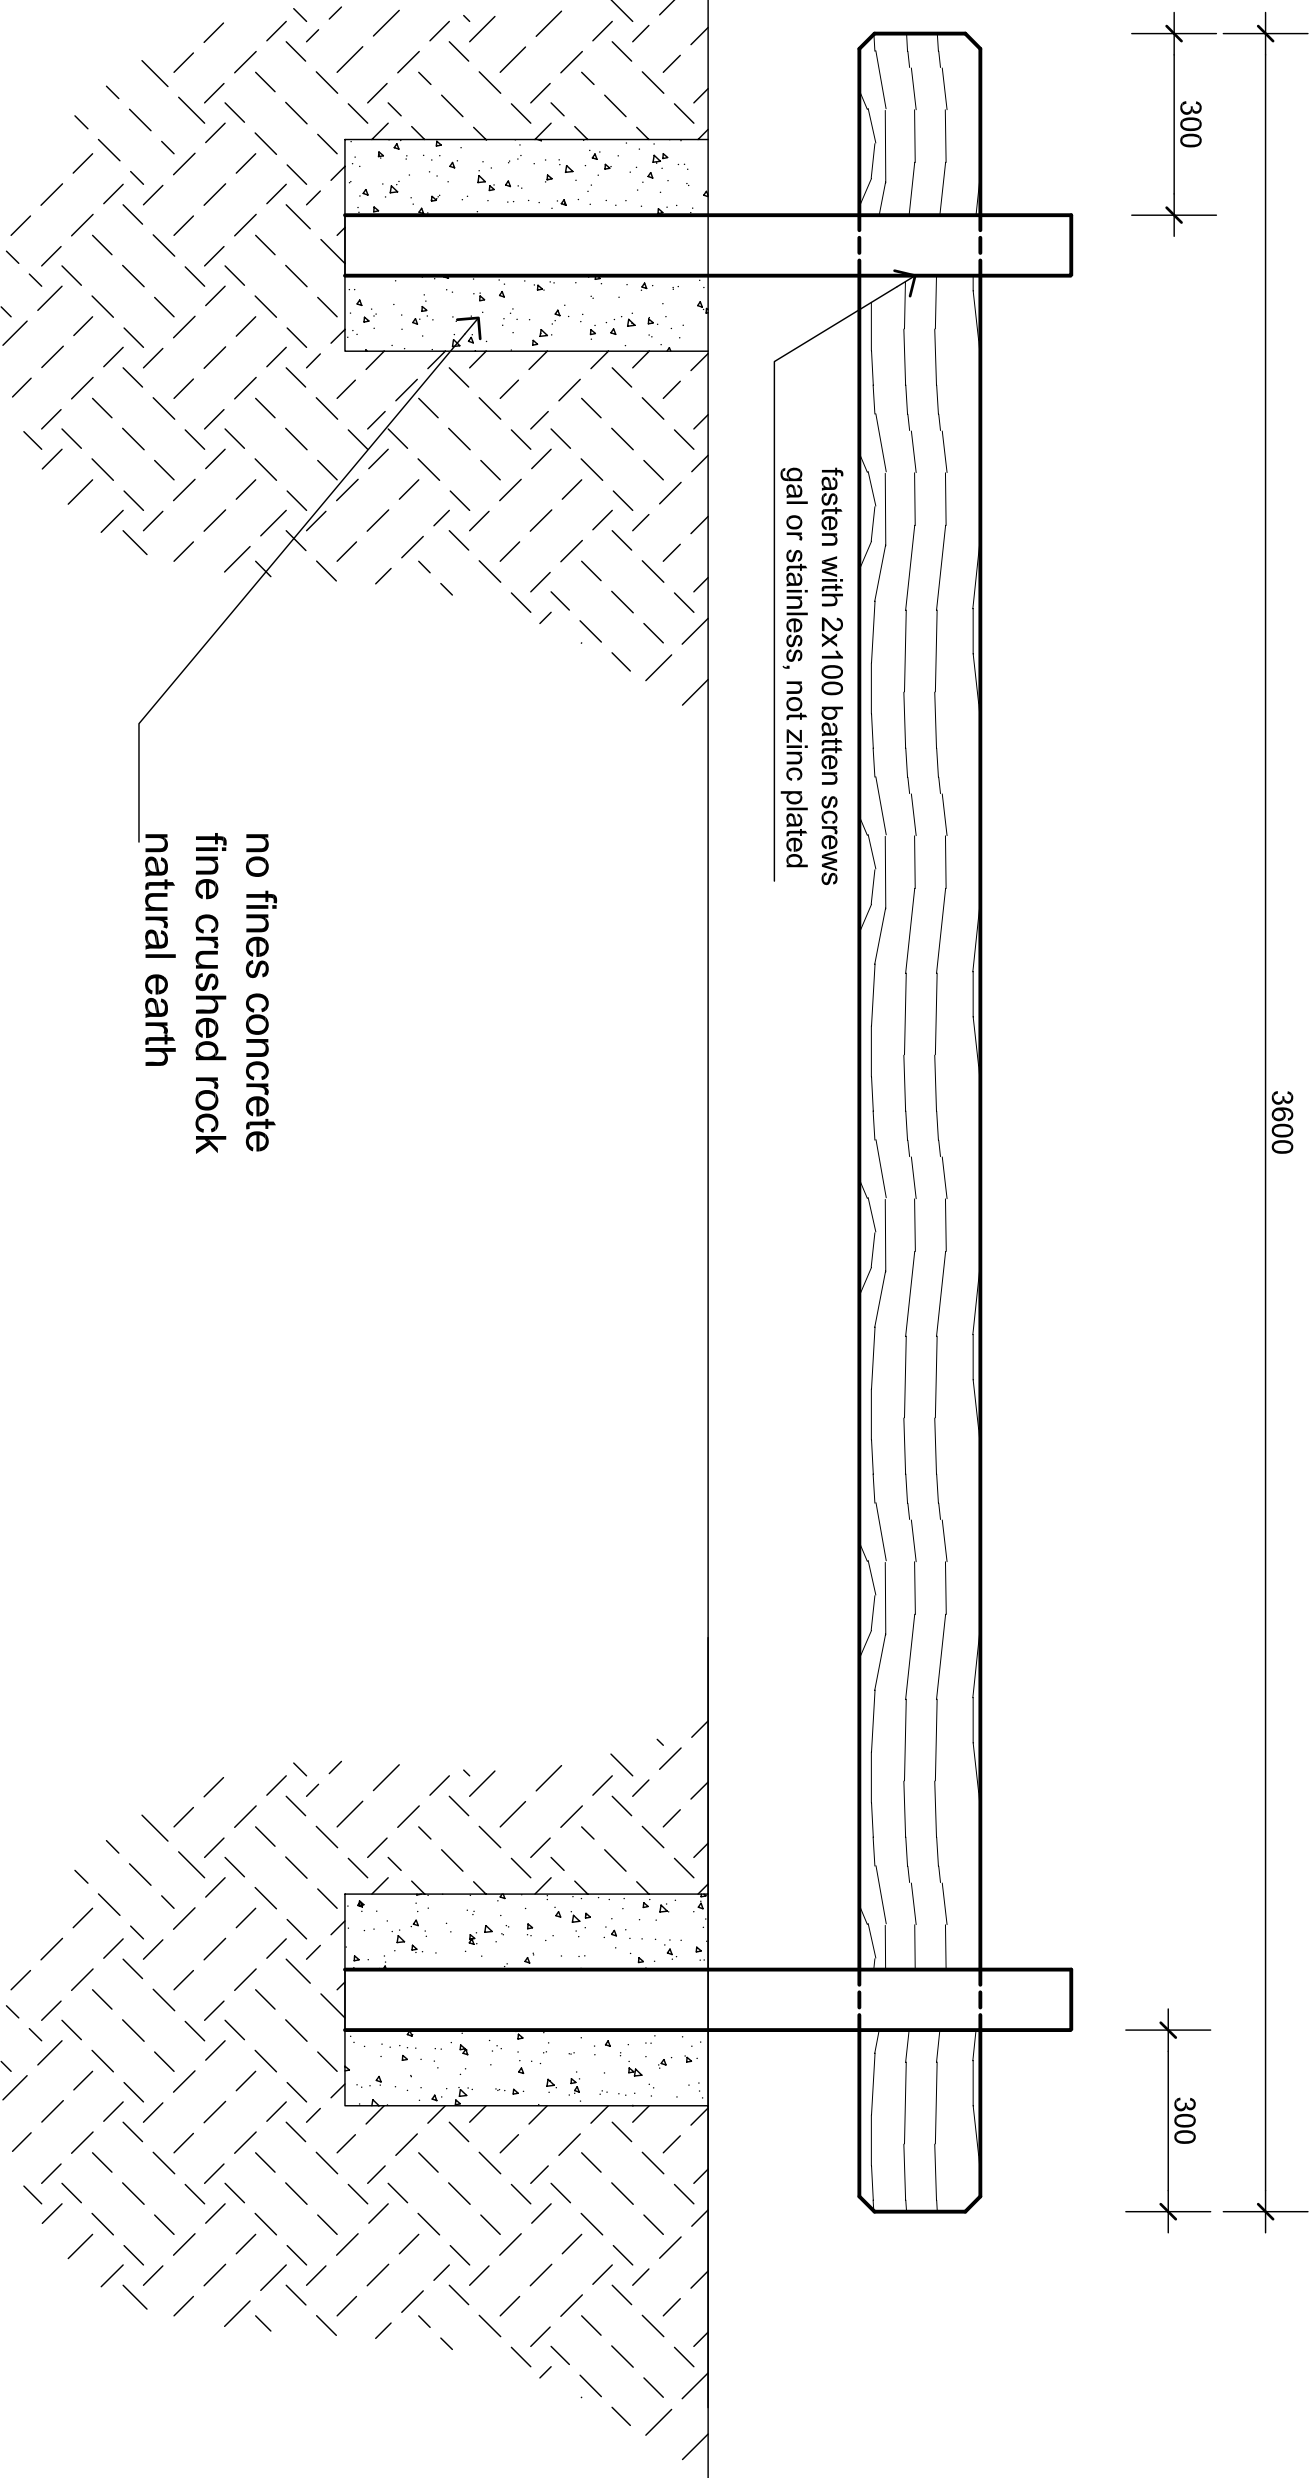

**SLOPE ON TOP OF POSTS AS DIRECTED BY CLIENT**  
**NORMAL ALIGNMENT IS WITH THE SLOPE TO THE FRONT**  
 (Screws are only required on the last set in a straight run)

 <p><b>Outdoor Structures Australia</b>          Practical solutions that enhance community design projects</p>		Date 29/01/2003 Drawn E.M.S. Approved E.M.S.		Description OUTDOOR STRUCTURES AUSTRALIA INSTALLATION INSTRUCTIONS FREE STANDING TRAFFIC BARRIER (STD.)	
Old College Road, Gotton, Queensland, Australia PO Box 517, Gotton, Queensland, Australia, 4343 Ph: (07) 5462 4255 Email: <a href="mailto:ted@outdoorstructures.com.au">ted@outdoorstructures.com.au</a>		Fax: (07) 5462 4077 Website: <a href="http://www.outdoorstructures.com.au">www.outdoorstructures.com.au</a>		Scale N.T.S. Job No OSA Drawing No TBPFSI	