
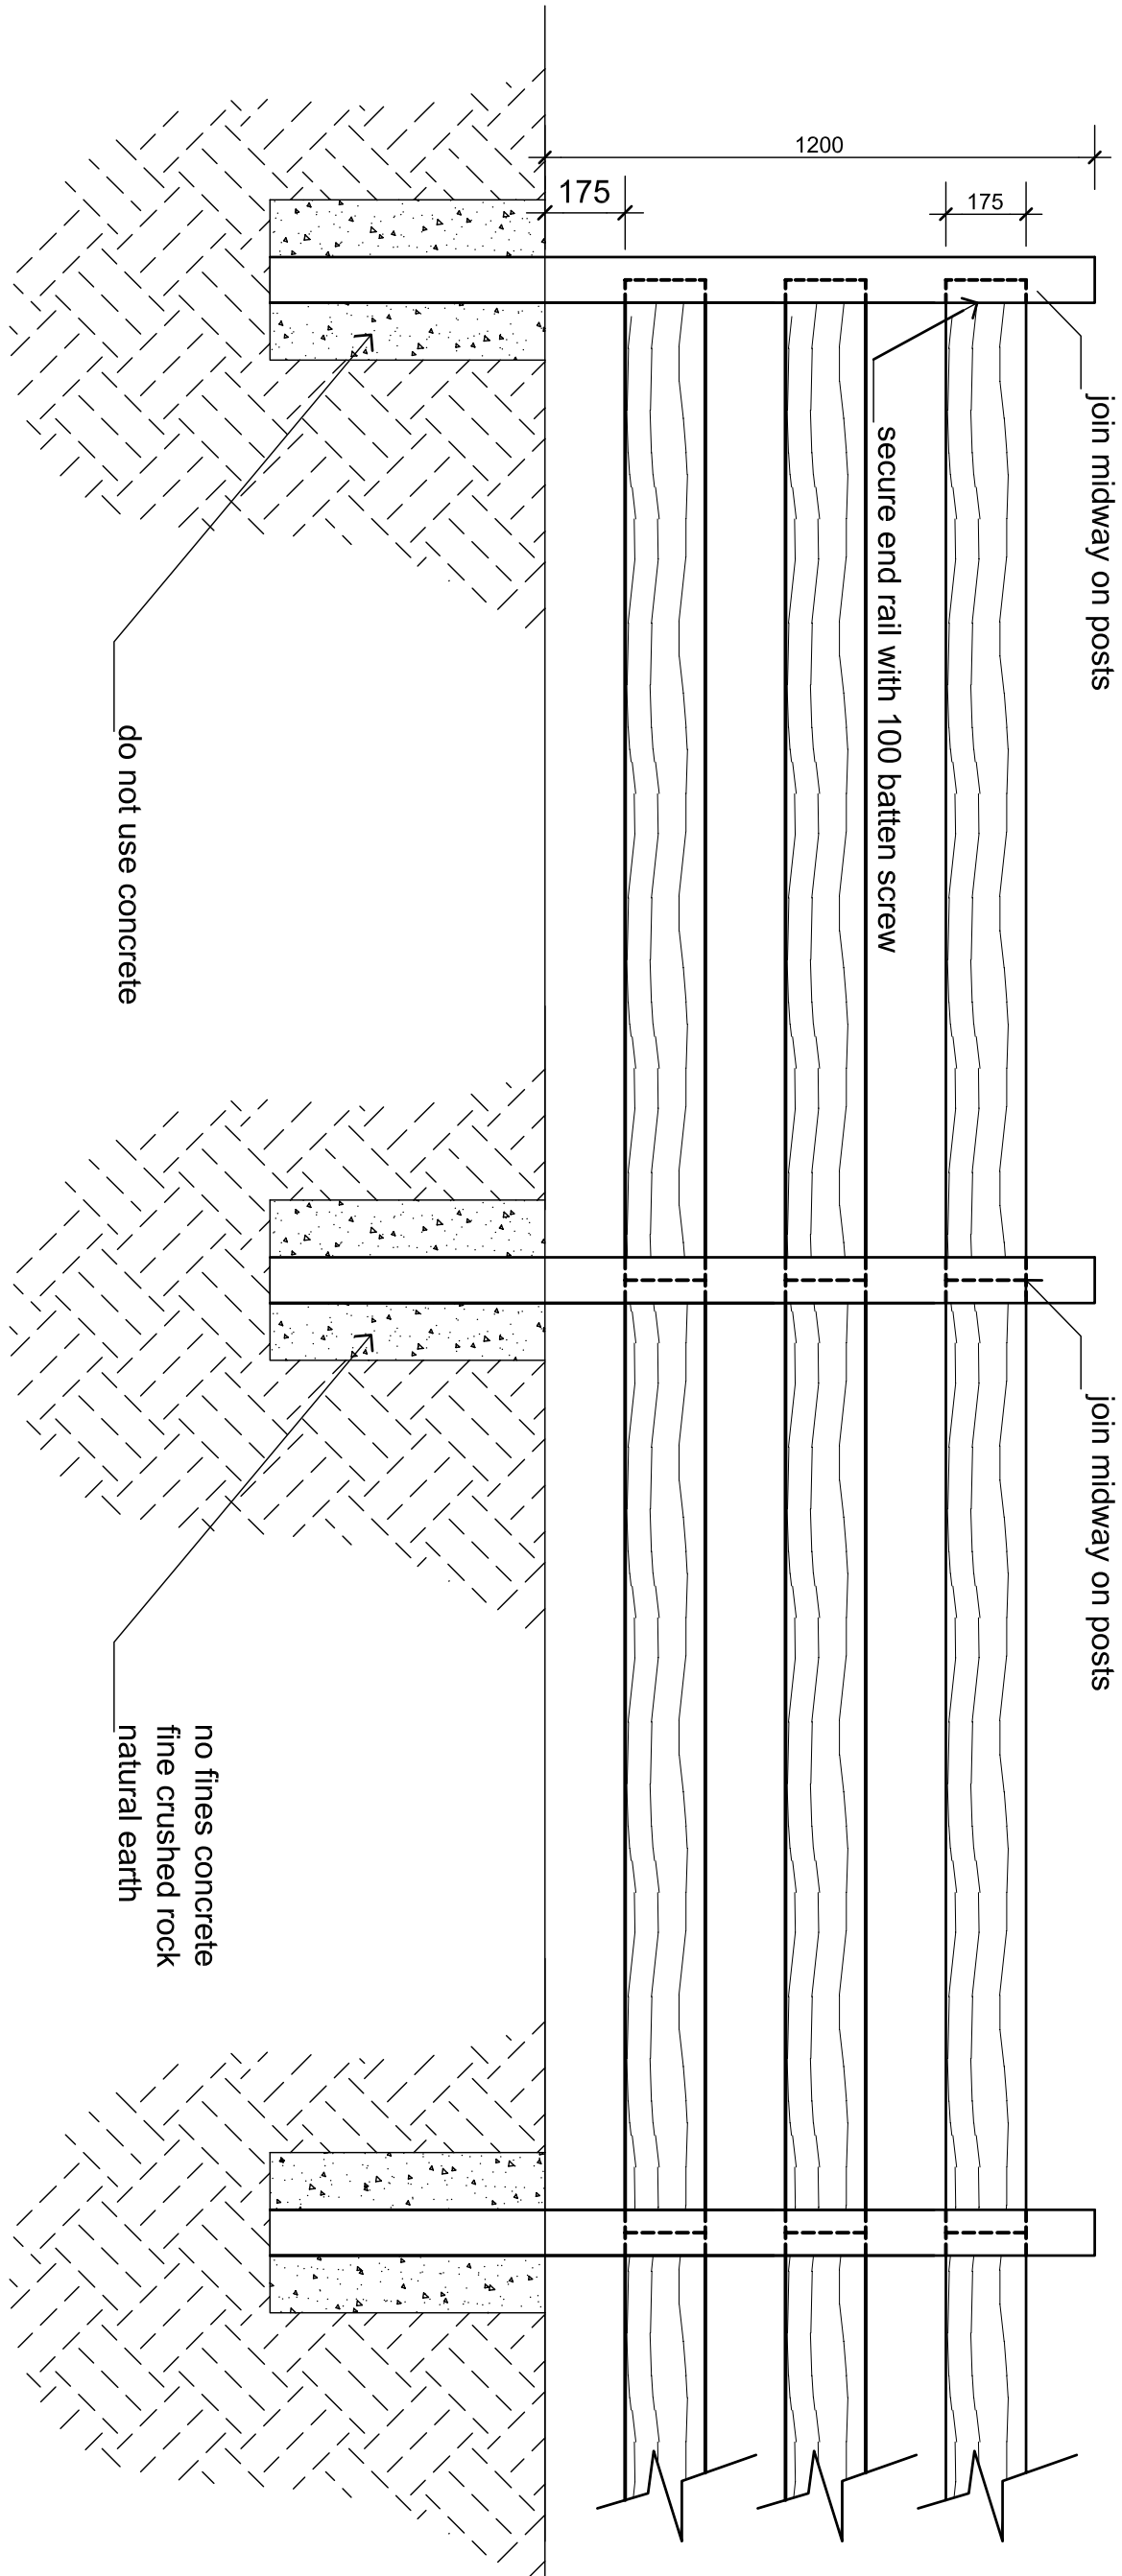


RevNo	Revision note	Date	Signature	Checked
A	ORIGINAL	17/03/04		

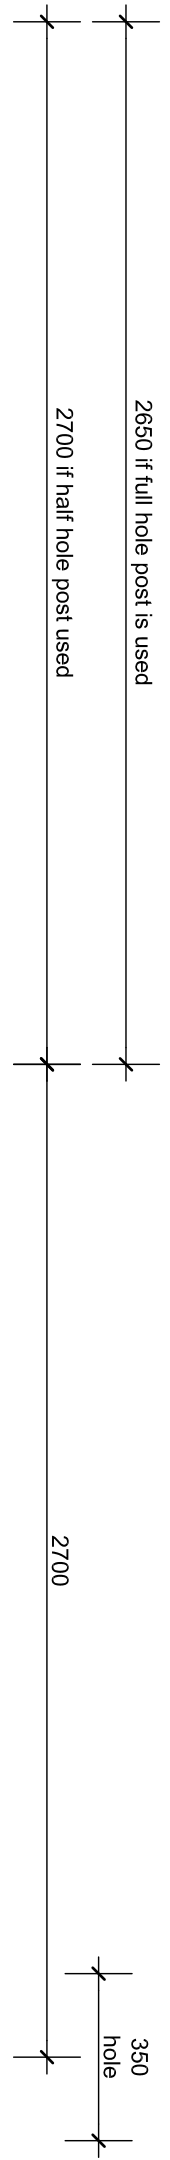

2 RAIL FENCE HAS SIMILAR DIMENSIONS

SLOPE ON TOP OF POSTS AS DIRECTED BY CLIENT
 NORMAL ALIGNMENT IS WITH THE SLOPE TO THE FRONT
 (Screws are only required on the end posts of each run)

 Outdoor Structures Australia Practical solutions that enhance community design projects		Date 17/03/04		OUTDOOR STRUCTURES AUSTRALIA INSTALLATION INSTRUCTIONS		Description	
Old College Road, Gotton, Queensland, Australia PO Box 517, Gotton, Queensland, Australia, 4343 Ph: (07) 5462 4255 Email: info@outdoorstructures.com.au		Drawn E.M.S.		Scale N.T.S.		Job No OSA	
Approved E.M.S.		Approved E.M.S.		Drawing No TB3RFI			