



Design Criteria	
Wind Assumptions	
Region	B
Importance Level	2
Regional Wind	57m/s
Terrain Category	2
Mz,cat	0.91
Topographic Multiplier	1.11
Shielding Multiplier	1
Wind Direction Multiplier	0.95

Roofing


Roofing Colourbond Custom Orb 0.42 thk shall be installed in accordance with the Manufacturer's written instructions for the design wind. The roofing shall be fixed to every purlin/batten.

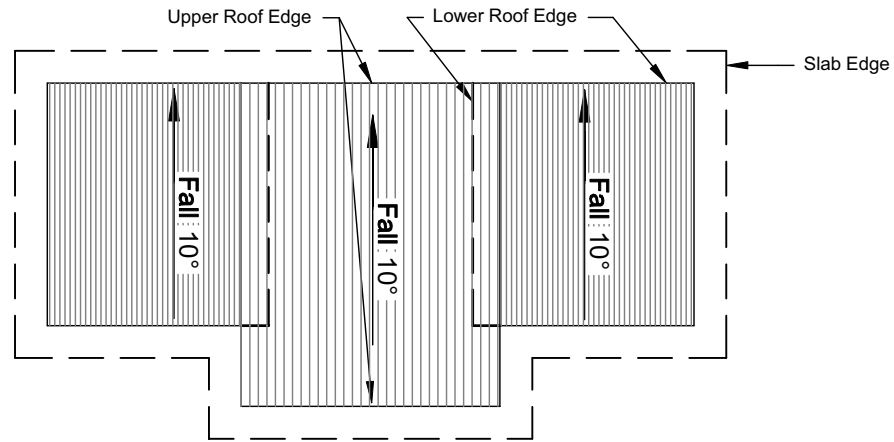

PLAN 1/1 ROOF
Scale: 1:100

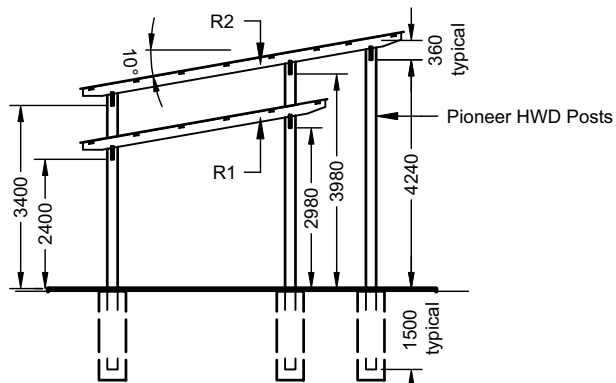

ELEVATION 2/1 SIDE
Scale: 1:100

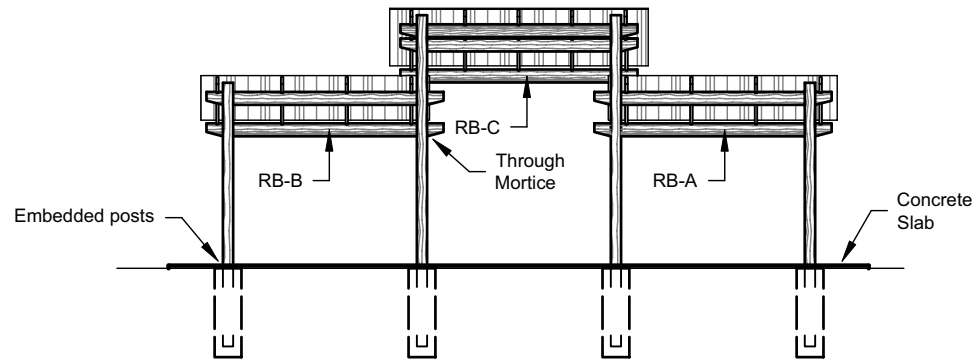

ELEVATION 1/1 FRONT
Scale: 1:100

OUTDOOR STRUCTURES AUSTRALIA

A	Rounded dimensions	24-2-09
SYM	Description	Date
REVISIONS		



JAMES PIERCE & ASSOCIATES
CONSULTING ENGINEERS
james@pierce.net.au t (07) 3899 2085

© Copyright 2009
James Pierce & Associates.
This design & drawing is confidential and shall only be used for the purpose & extent of this current project.

PROPOSED SHELTER
RAINBOW BEACH
for GYMPIE REGIONAL COUNCIL
GENERAL ARRANGEMENT

Scales	as shown when A3
Approved	RPEQ 1135
Created	6-2-2009
Dwg No.	09-01-1
Rev.	A